



1 SOUTH ELEVATION 40'  
1/16"=1'-0"

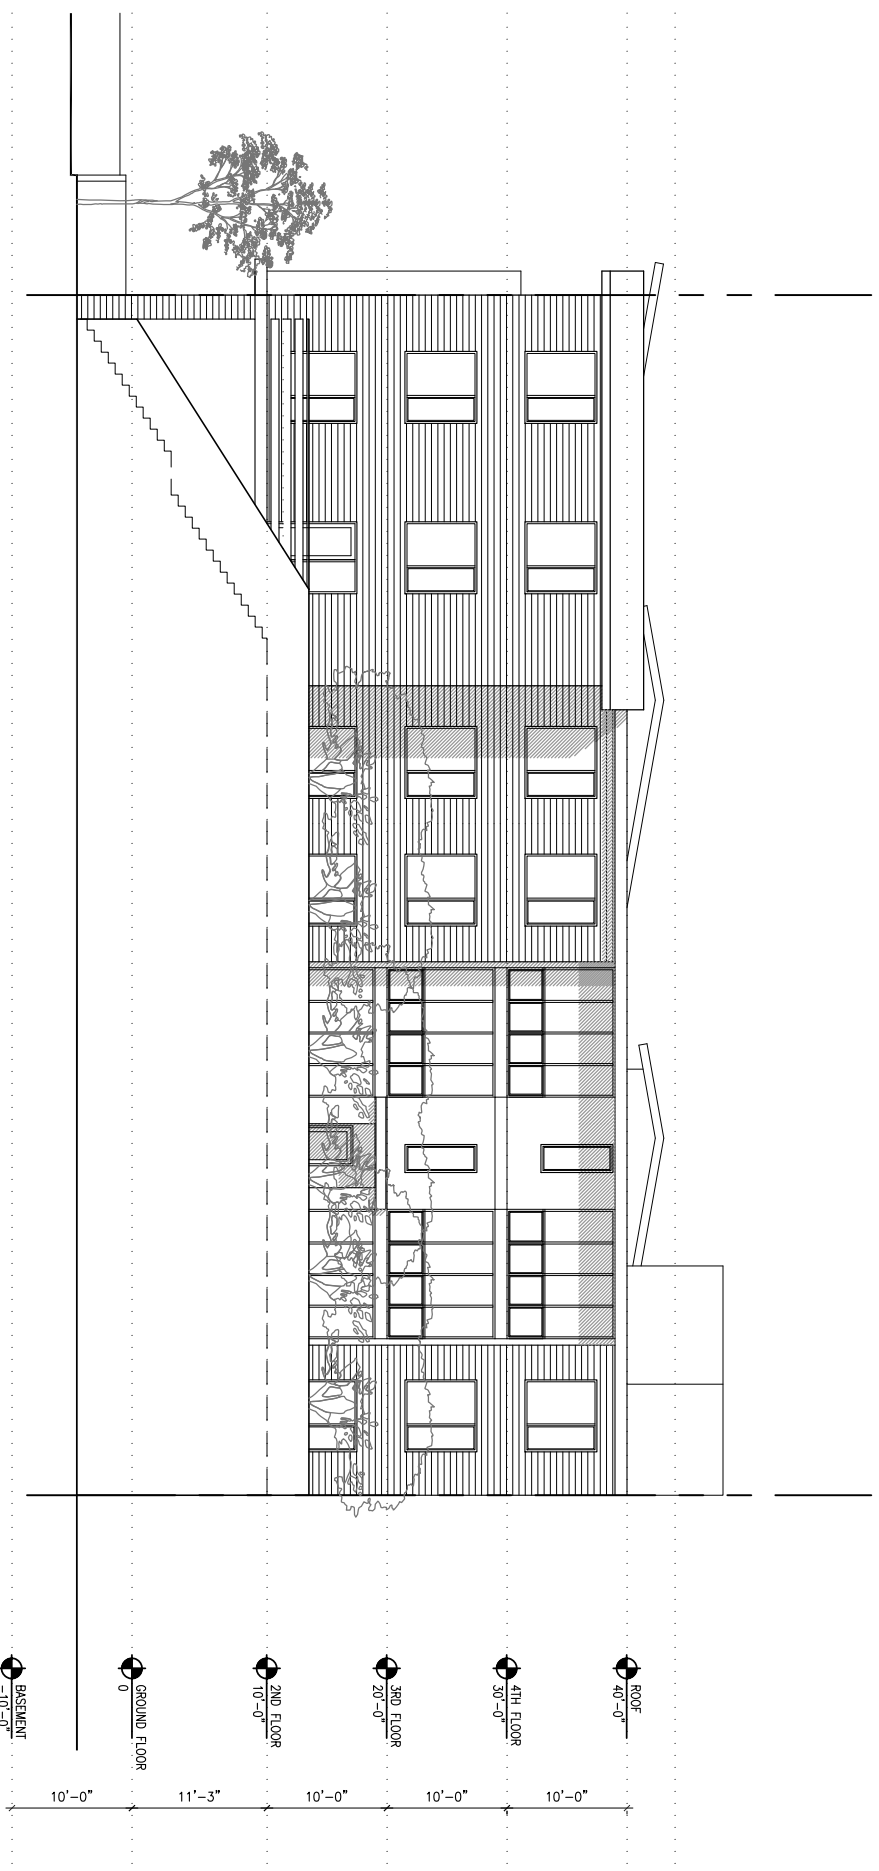

2 EAST ELEVATION 40'  
1/16"=1'-0"

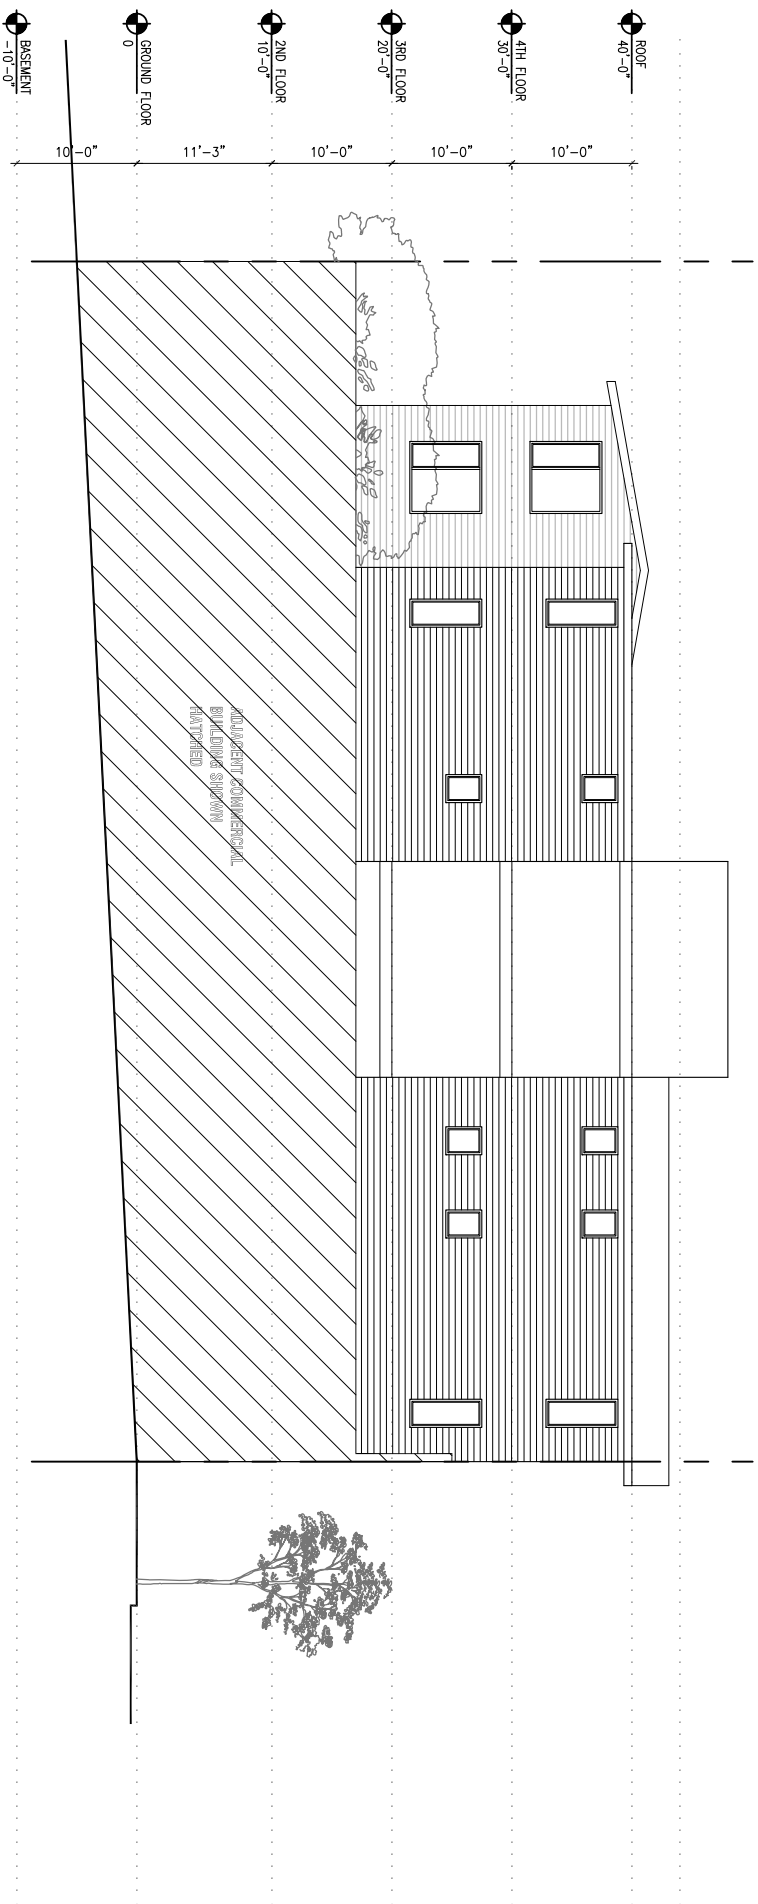

LEVY DESIGN PARTNERS INC  
90 SOUTH PARK / SAN FRANCISCO / CA 94107 / T/ 415.777.0561 F / 415.777.5117

# 4550 MISSION STREET

4550 MISSION STREET

BLOCK/LOT: #  
SAN FRANCISCO, CA  
PROJECT NO. 05-23

SAN FRANCISCO | ARCHITECTURE | OAKLAND

DATE ISSUE

07-25-06 EE SUBMITTAL  
AS OF RIGHT  
17 UNITS

CONTACT:

SCALE: 1/16"=1'0"

SHEET: ELEVATIONS

A3.2a