


MISSION STREET / NORTH ELEVATION 40' HEIGHT
1/16"=1'-0"

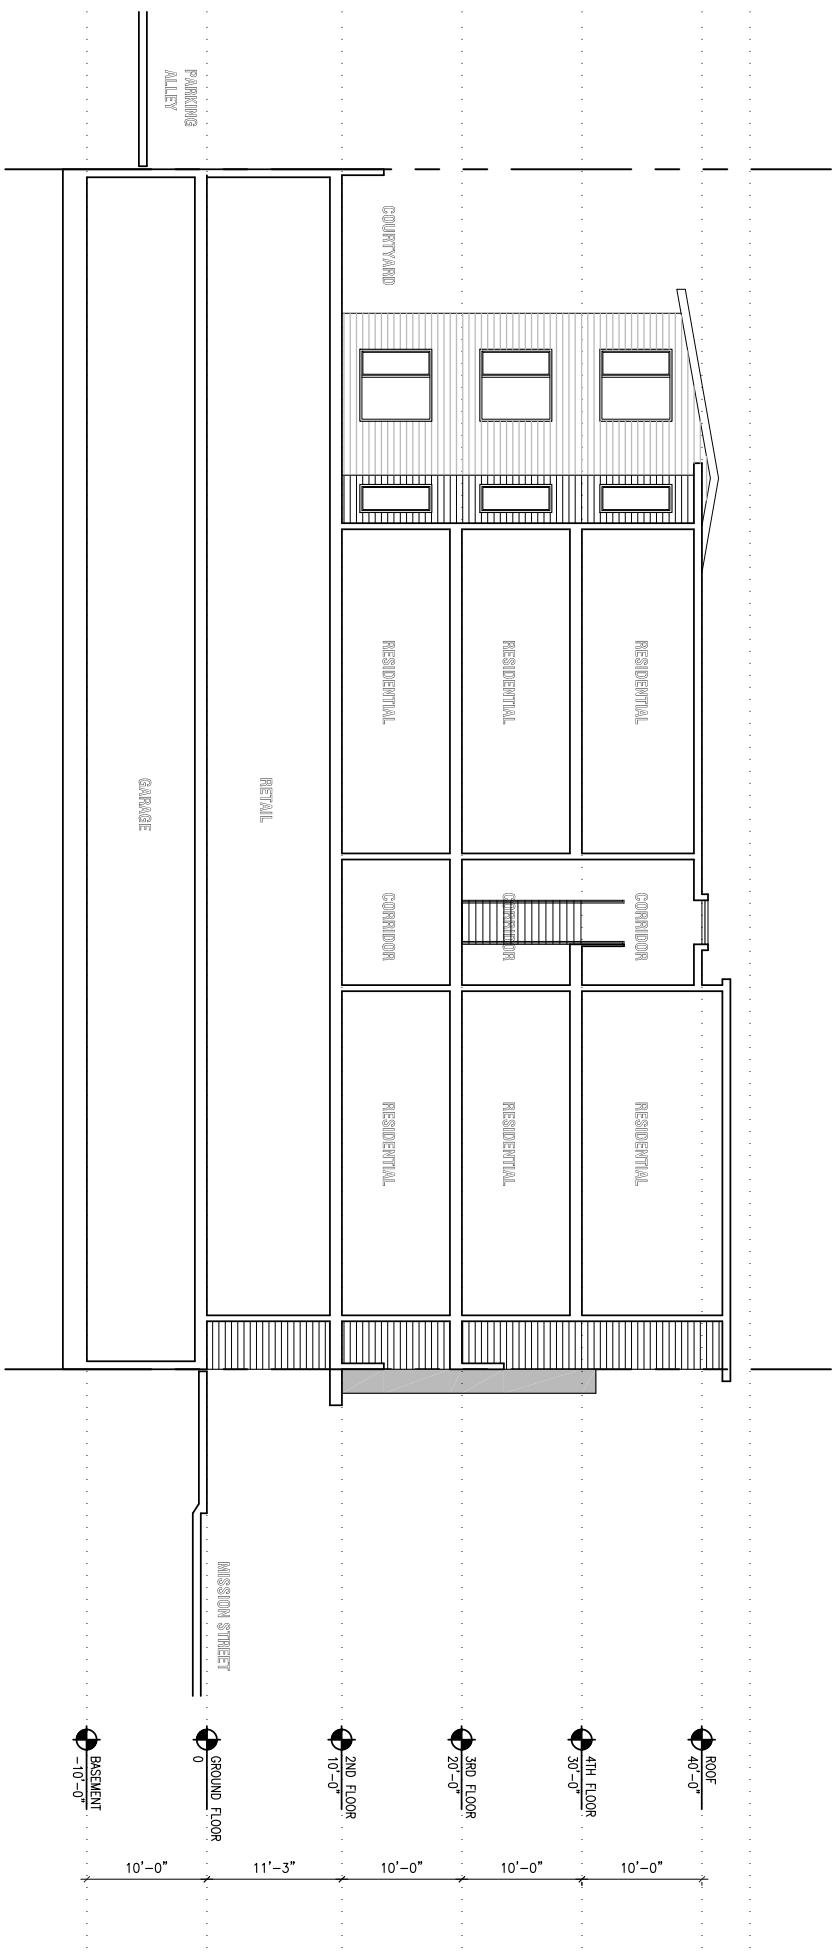

LEVY DESIGN PARTNERS INC
90 SOUTH PARK / SAN FRANCISCO / CA 94107 / T/ 415.777.0561 F / 415.777.5117

4550 MISSION STREET

4550 MISSION STREET

BLOCK/LOT: #
SAN FRANCISCO, CA
PROJECT NO. 05-23

SAN FRANCISCO | ARCHITECTURE | OAKLAND

DATE ISSUE

07-25-06 EE SUBMITTAL
AS OF RIGHT
17 UNITS

CONTACT:

SCALE: 1/16"=1'0"

SHEET: SECTION

A3.32